

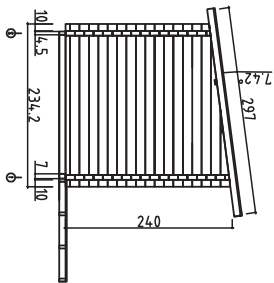
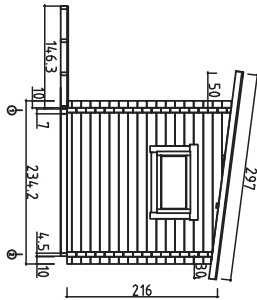


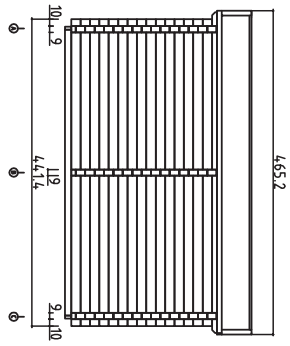

Date rev. Description




V 1.0

House	S2042-90 Marja	Sheet	
Drawing	3D	Scale	
Material	90x160	Date	03.10.2017
Drawer	K.K.	File	S2042-90 Marja 3D.dwg

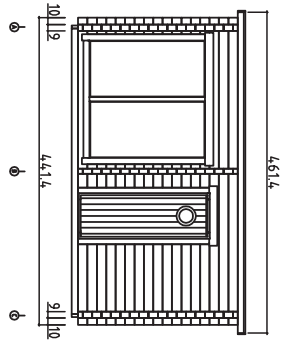


Roof Pmax=270kg/m²
V.1.0


		House	Sheet
		S204.2-90 Marja	1
Material	90x160	Scale	1:100
Drawer	K.K.	Date	11.10.2017
File	S204.2-90 Marja Views.dwg		

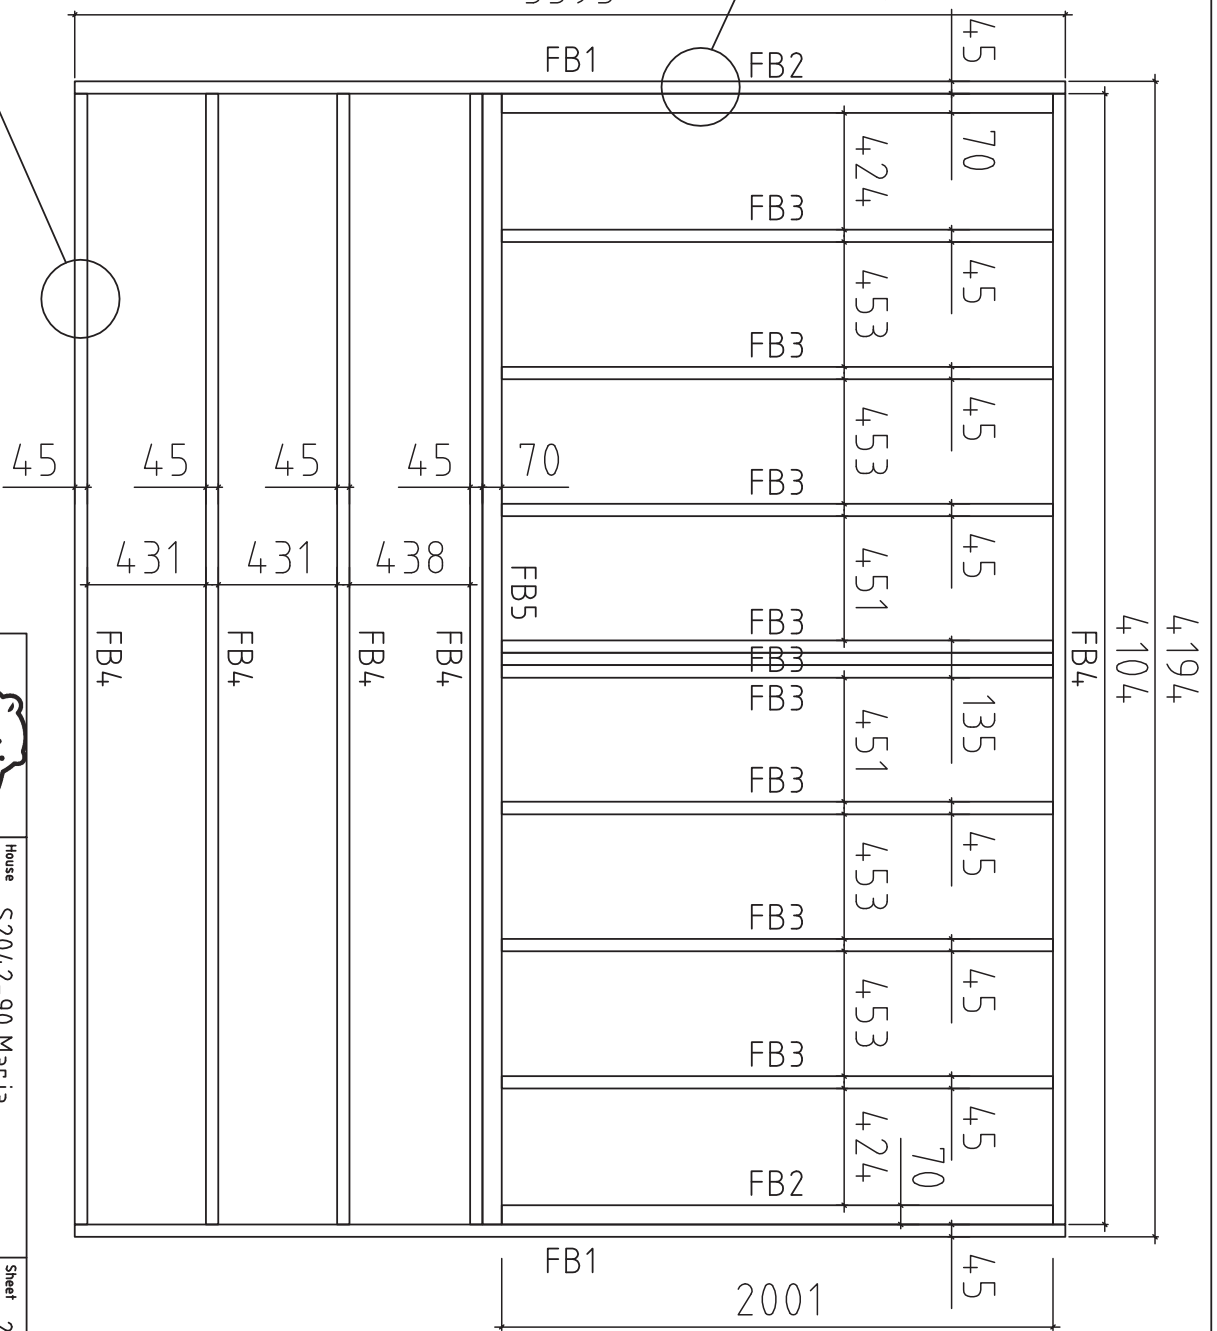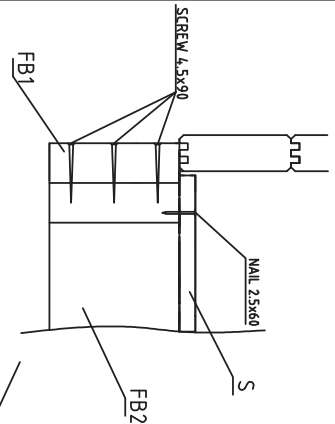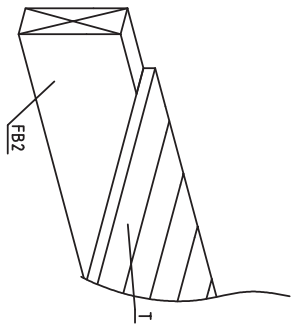


V 1.0

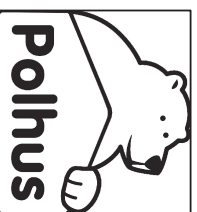


House	S2042-90 Marja	Sheet	2
Drawing	FLOORBEAMS	Scale	1:25
Material		Date	03.10.2017
Drawer	K.K.	File	S2042-90 Marja.dwg

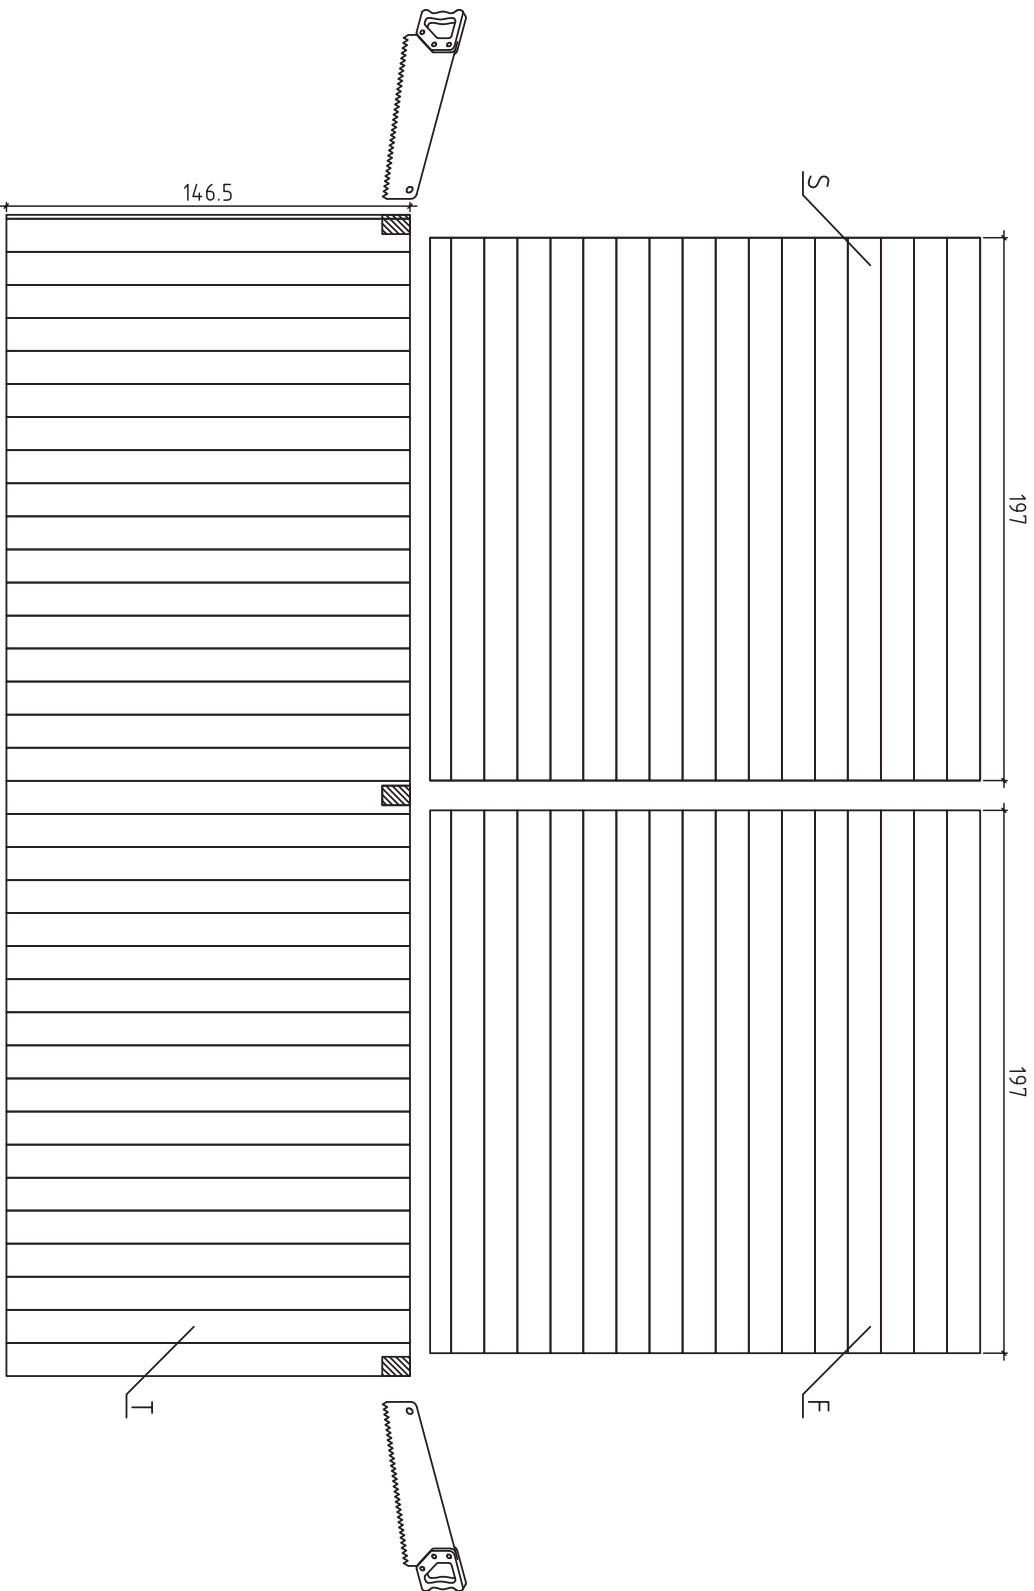


V 1.0

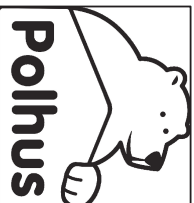


House	S204,2-90 Mar'ja	Sheet	3
Drawing	SAUNA, TERRACE BOARDS	Scale	1:25
Material		Date	03.10.2017
Drawer	K.K.	File	S204,2-90 Mar'ja.dwg

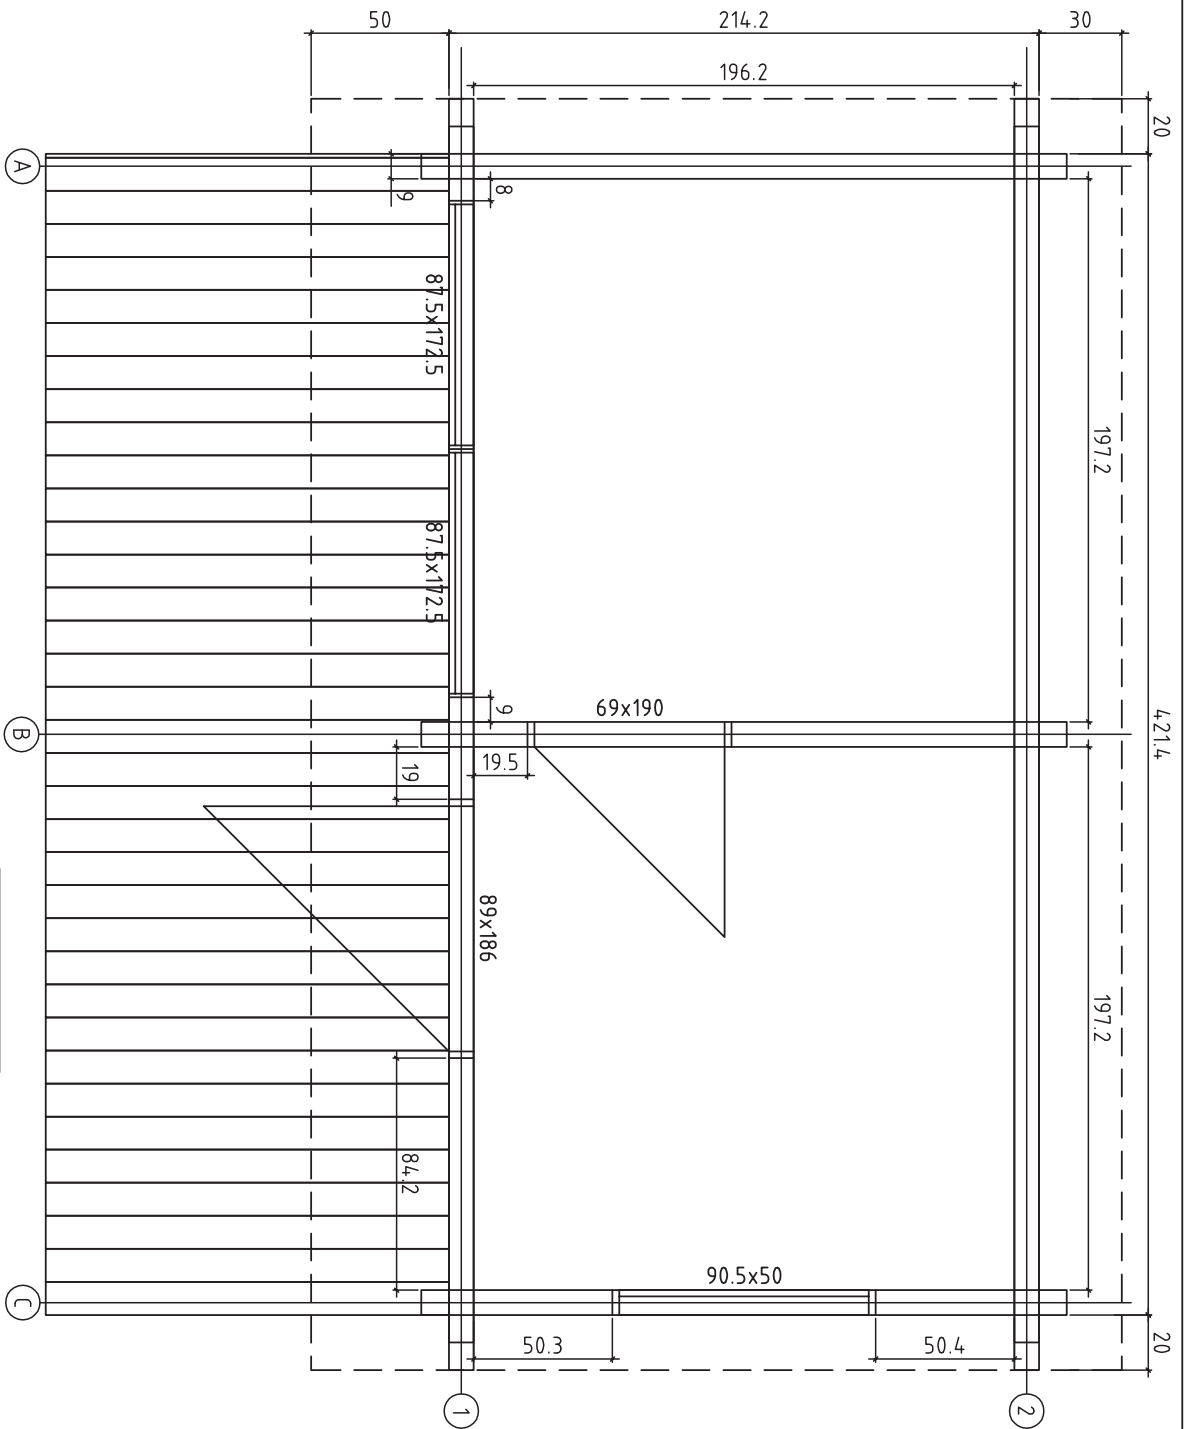


V 1.0

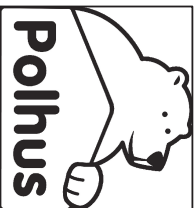


House	S2042-90 Marja	Sheet	4
Drawing	Plan	Scale	1:25
Material	90x160	Date	03.10.2017
Drawer	K.K.	File	S2042-90 Marja.dwg

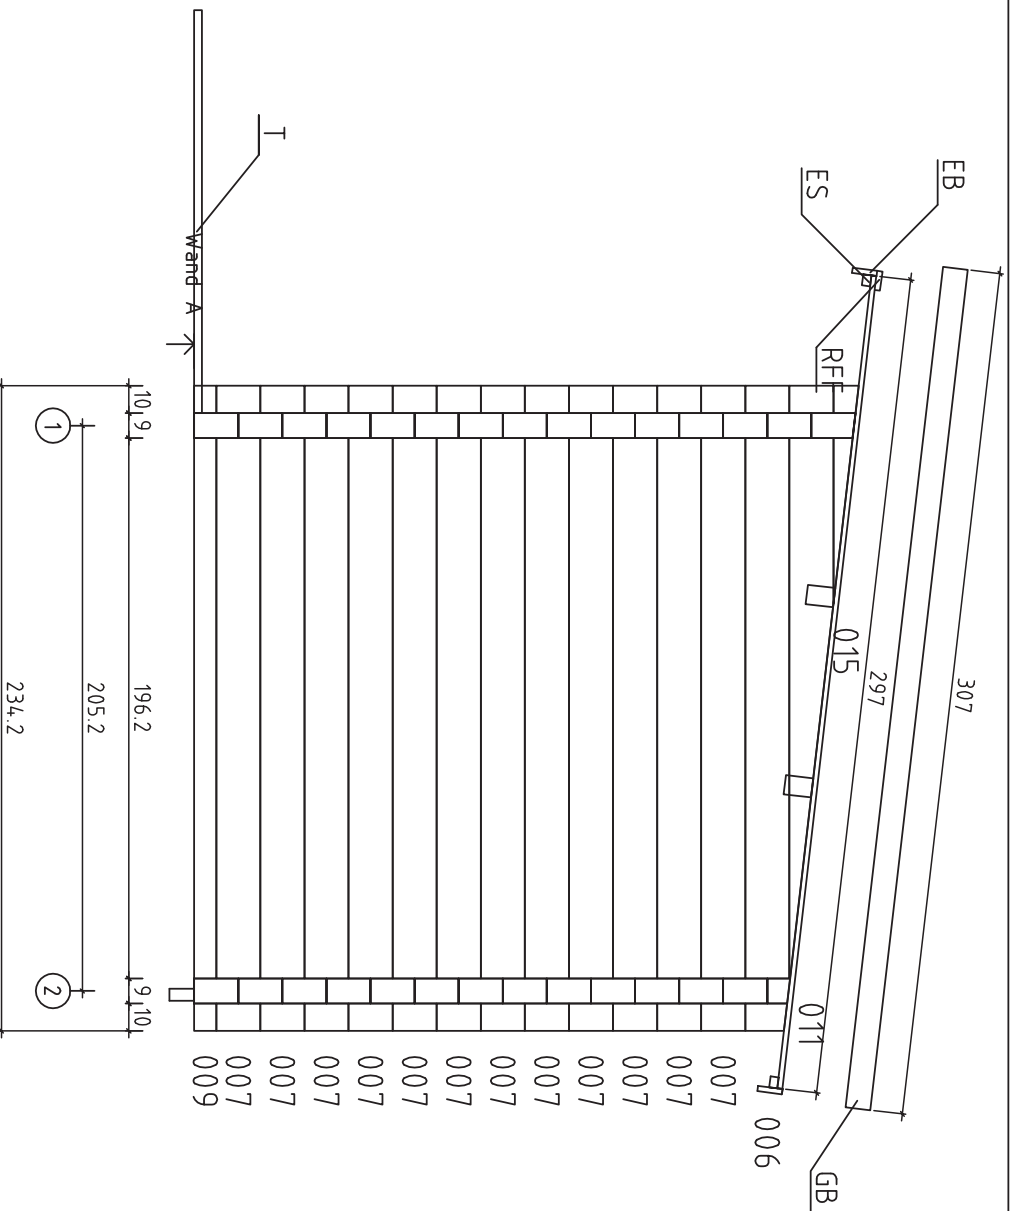


V 1.0

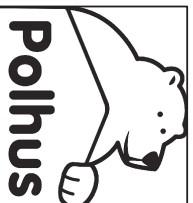


House	S2042-90 Marja	Sheet	5
Drawing	WAND A	Scale	1:25
Material	9x16	Date	03.10.2017
Drawer	K.K.	File	S2042-90 Marja.dwg

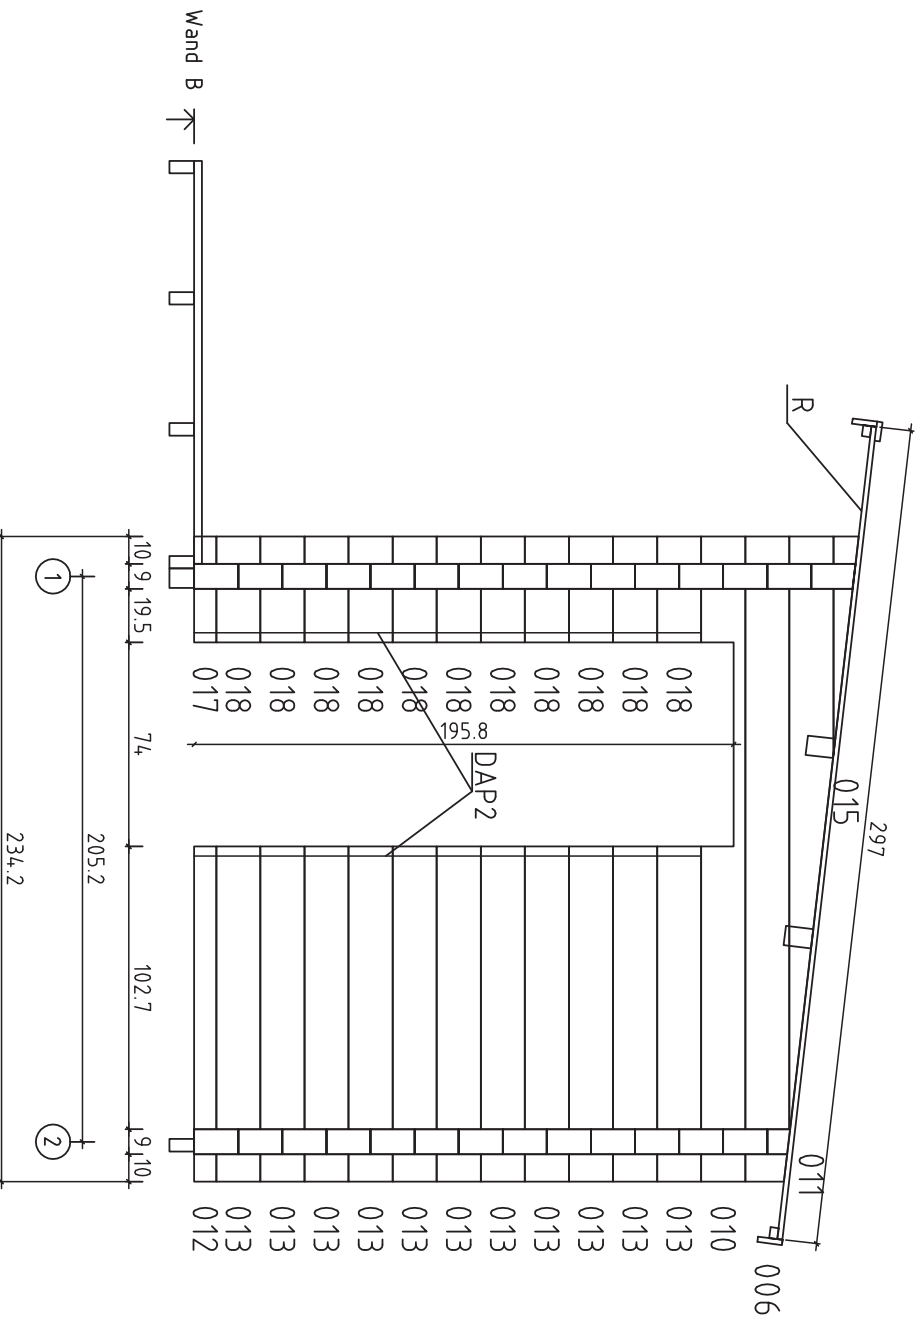


V 1.0

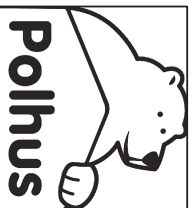


House	S2042-90 Marja	Sheet	6
Drawing	WAND B	Scale	1:25
Material	9x16	Date	03.10.2017
Drawer	K.K.	File	S2042-90 Marja.dwg

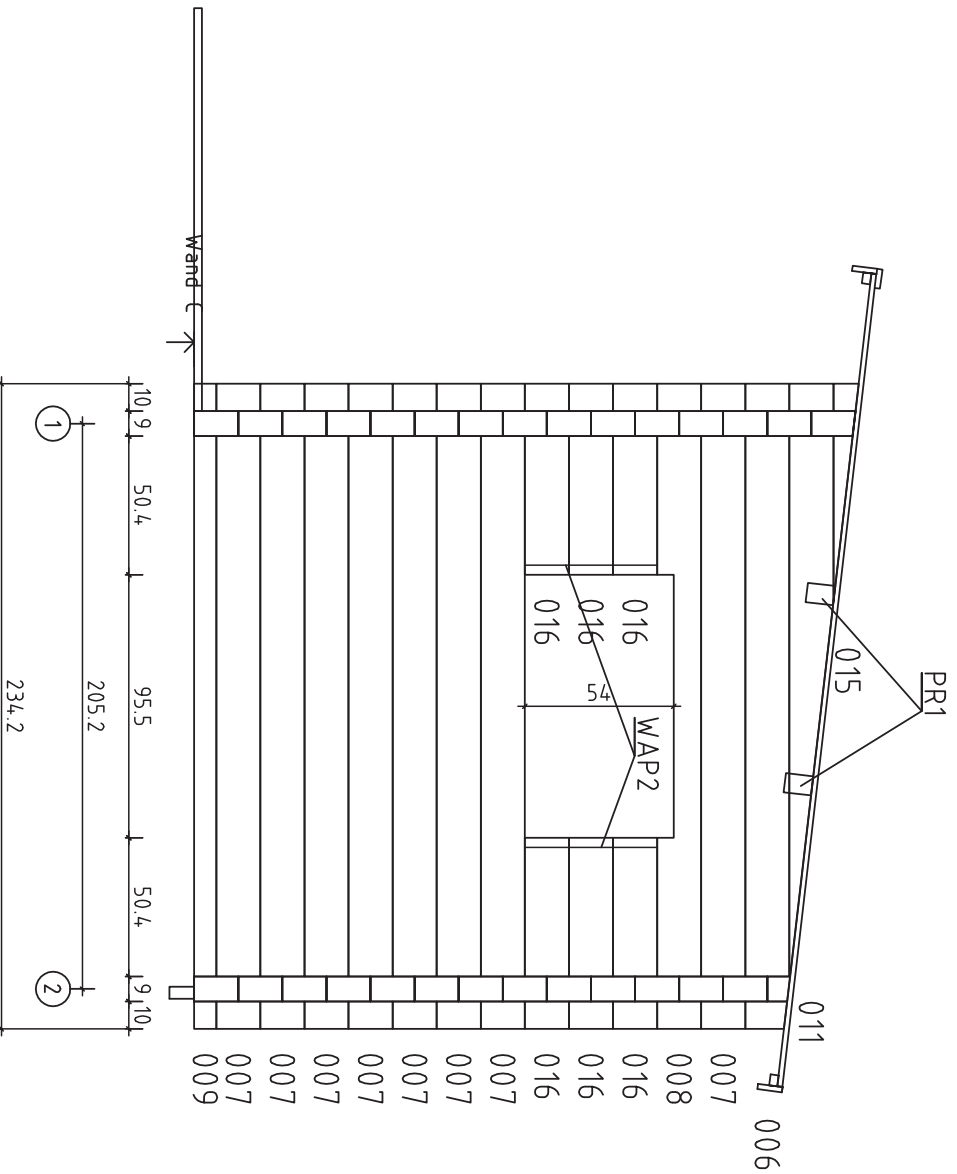


V 1.0

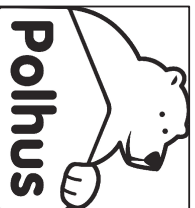


House	S2042-90 Marja	Sheet	7
Drawing	WAND C	Scale	1:25
Material	9x16	Date	03.10.2017
Drawer	K.K.	File	S2042-90 Marja.dwg

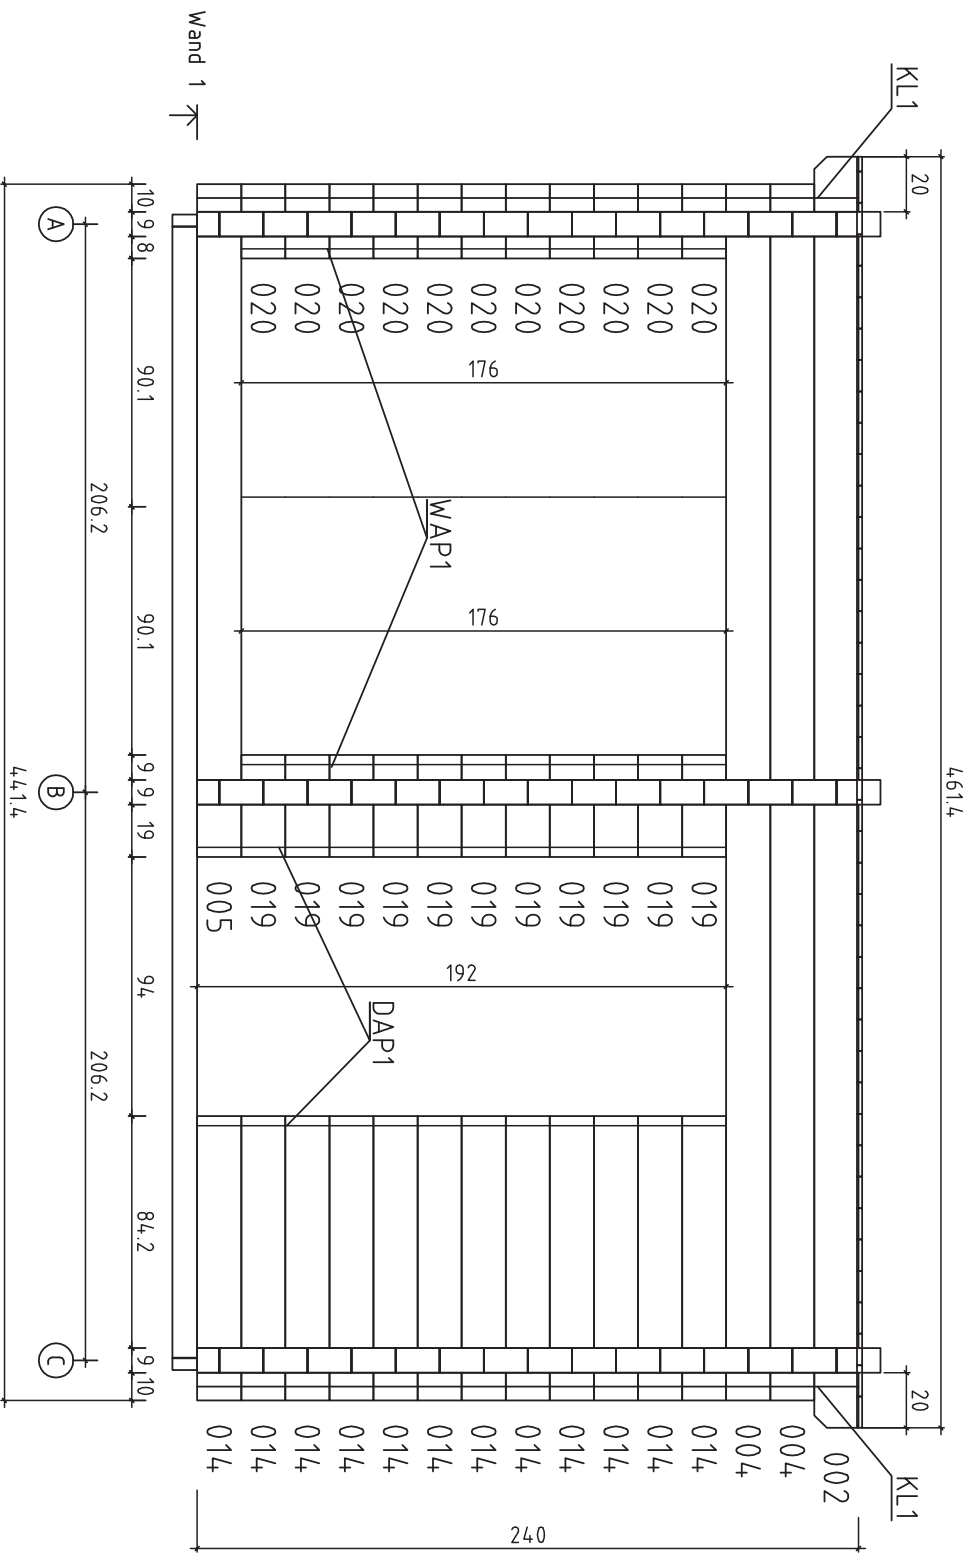


V 1.0

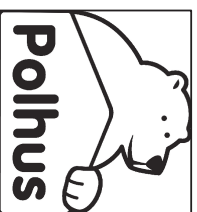




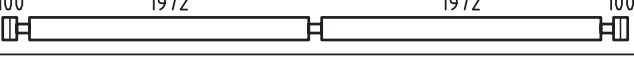
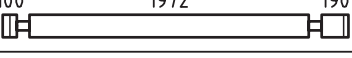
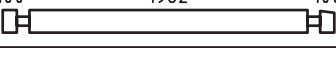
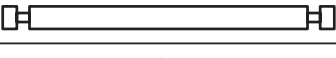
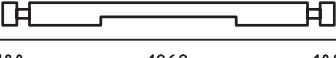
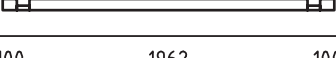

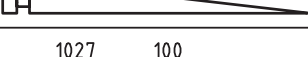
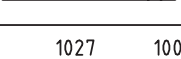
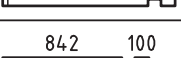
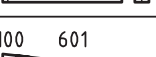
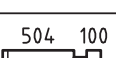


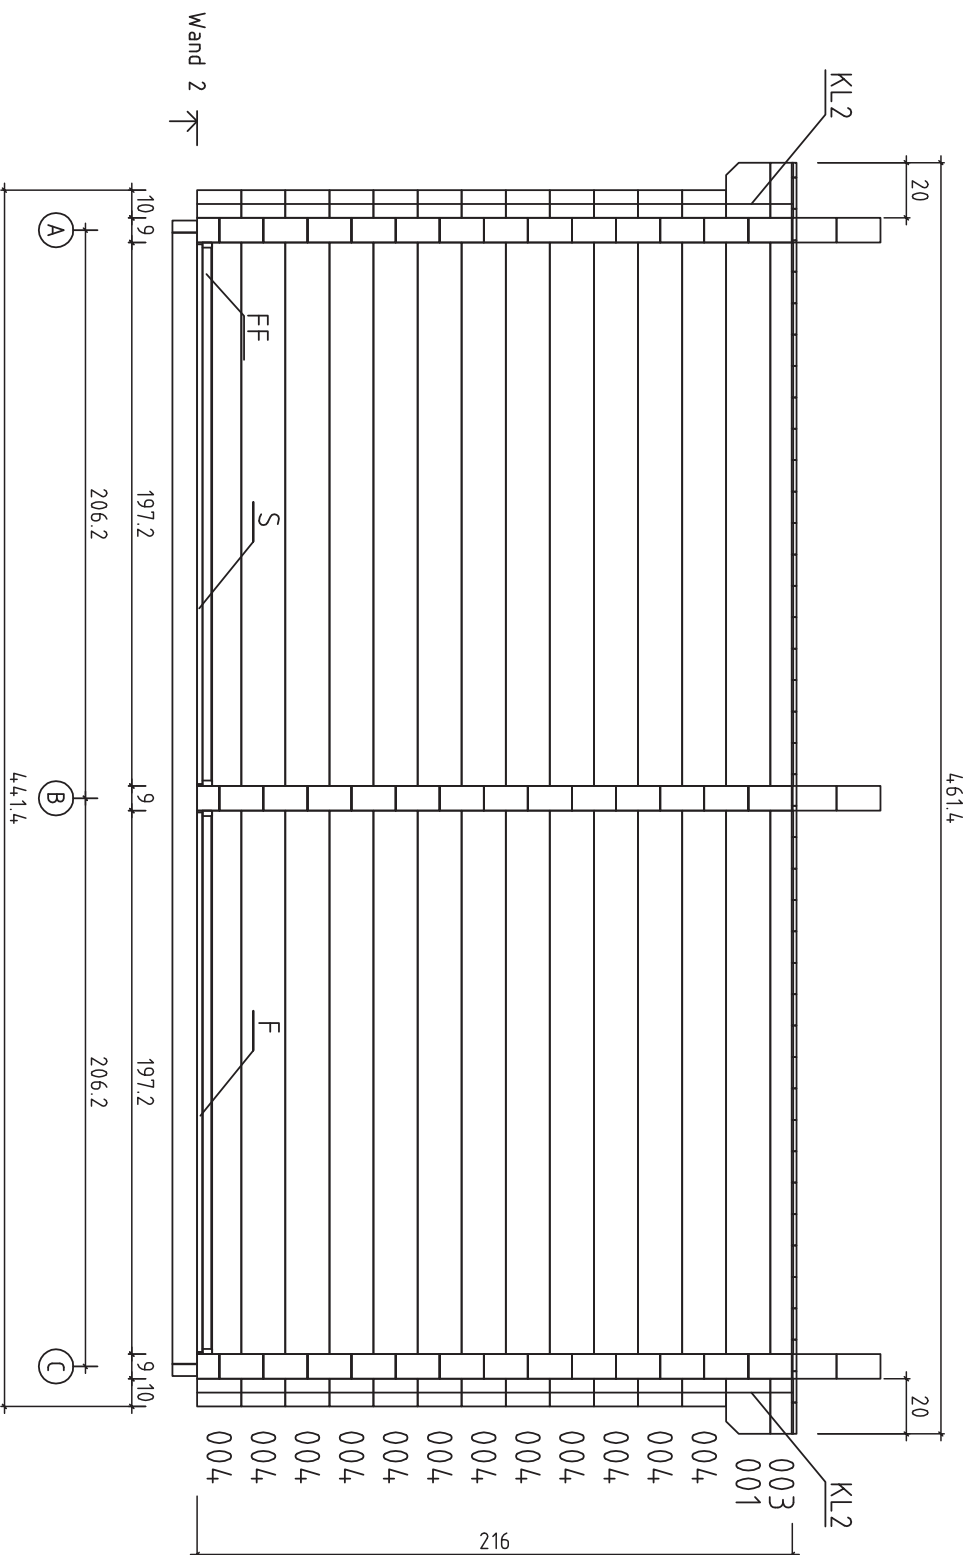


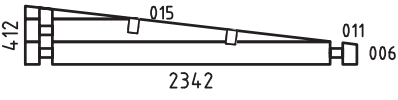
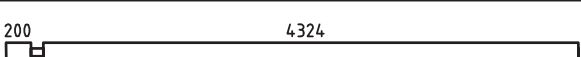


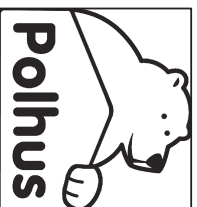House	S2042-90 Marja	Sheet	8
Drawing	WAND 1	Scale	1:25
Material	9x16	Date	03.10.2017
Drawer	K.K.	File	S2042-90 Marja.dwg

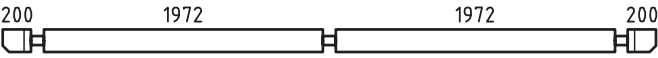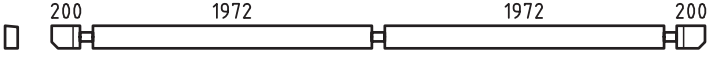

V 1.0














   















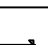


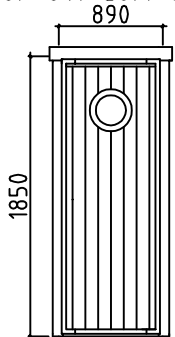
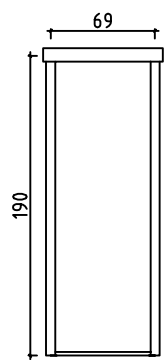
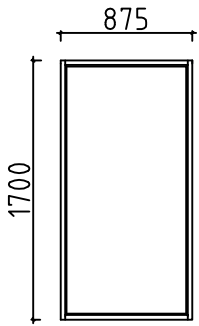
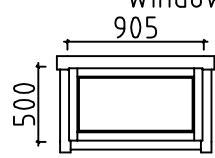
House	S2042-90 Marja	Sheet	9
Drawing	WAND 2	Scale	1:25
Material	9x16	Date	03.10.2017
Drawer	K.K.	File	S2042-90 Marja.dwg

Pos	S2042-90 Marja	Pcs.	Profil (mm)	L (mm)
001		1	90x160	4614
002		1	90x160	4614
003		1	90x83	4614
004		14	90x160	4414
005		1	90x160	2442
006		3	90x160	2342
007		20	90x160	2342
008		1	90x160	2342
009		2	90x80	2342
010		1	90x160	2342
011		3	90x160	2152
012		1	90x80	1217
013		11	90x160	1217
014		12	90x160	1032
015		3	90x92	791
016		6	90x160	694
017		1	90x80	385
018		11	90x160	385
019		11	90x160	370
020		11	90x160	270
WA-1 WB-1 WC-1		1 1 1	90x412	2342
SB	 EXTRA PROFILE	1	90x160	4614
HB	BOARD FOR ASSEMBLING - ASENNUSLAUTA - SLAGBRÄDE 	2	90x160	300
FB5	FLOORBEAMS-LATTIAPALKIT-GOLVBJÄLKAR  IMM	1	70x90	4104

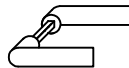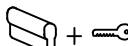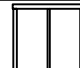


Polhus

Pos	S2042-90 Marja		Pcs.	Profil (mm)	L (mm)
FB2	FLOORBEAMS-LATTIAPALKIT-GOLVBJÄLKAR 		IMM 2	70x90	2000
FB4	FLOORBEAMS-LATTIAPALKIT-GOLVBJÄLKAR 		IMM 5	45x90	4104
FB1	FLOORBEAMS-LATTIAPALKIT-GOLVBJÄLKAR 		IMM 2	45x90	3595
FB3	FLOORBEAMS-LATTIAPALKIT-GOLVBJÄLKAR 		IMM 9	45x90	2000
PR1	PURLINS-KATTO ORRET-TAKASAR 		2	70x140	4614
S	SAUNA BOARDS-SAUNA LATTIALAUTA-SAUNA GOLVBRÄDE 		17+1	120x28	1970
F	FLOORBOARD-LATTIALAUTA-GOLVBRÄDE  88mm or-tai-eller 114mm		24+1 18+1	18x88 18x114	1970
T	TERRACE BOARD-TERASSILAUTA-TERASSBRÄDE  IMM		36+1	120x28	1465
R1	ROOFBOARDS-KATTOLAUTA-TAKBRÄDE  88mm or-tai-eller 114mm		53+1 41+1	18x88 18x114	2970
FF	FLOOR FILLET-LATTIALISTA-GOLVLIST 			18x35	16.0
GB	GABLE BOARDS-KAAPELILAUTA-GAVELBRÄDA 		2	18x120	3070
EB	EAVE BOARD-RÄYSTÄSLAUTA-TAKFOTSBRÄDE 		2	18x120	4615
ES	EAVE SLAT-RÄYSTÄSLISTA-TAKFOTSLIST 		2	30x40	4615
RFF	ROOF FELT FILLET-KAAPELILAUDAN PEITELAUTA BRÄDE OVANPÅ GAVELBRÄDE 		1 2	18x70 18x70	4615 3100
DAP1	DOOR ASSEMBLING PROFILE - OVEN ASENNUSPROFIILI 		2	90x44	1900
DAP2	- DÖRR MONTERINGSPROFIL 		2	90x44	1820
WAP1	WINDOW ASSEMBLING PROFILE - IKKUNA ASENNUSPROFIILI 		2	90x44	1720
WAP2	- FÖNSTER MONTERINGSPROFIL 		2	90x44	460
KL1	SCREW JOINT - KIERRETNKO-MYRSKYVARMISTUS - GÄNGTAPP-STORMSÄKRING 		2	ØM10	2500
KL2	SCREW JOINT - KIERRETNKO-MYRSKYVARMISTUS - GÄNGTAPP-STORMSÄKRING 		2	ØM10	2260
	WINDOW HANDLE-IKKUNA KAHVA-FÖNSTER HANDTAG 		1+1+1		
	DOOR KNOB/OVEN PAINIKE/DÖRR HANDTAG		1		
	DOOR HINGES-OVEN SARANAT-DÖRR GÅNGJÄRN 		6		
	DOOR HANDLE/OVEN KAHVA/DÖRR HANDTAG 		1		
	DOOR LOCK+KEYS/OVENLUKKO+AVAIN/DÖRRLÅS+NYCKLAR 		1		
	Window border boards set- Ikkuna kaiteenlaudat-Fönster gränserbräder 		1		
	NAILS - NAULAT - SPIKAR  ROOFBOARDS-KATTOLAUTA-TAKBRÄDE SAUNA BOARDS-SAUNA LATTIALAUTA-SAUNA GOLVBRÄDE		260	2.5	60
	SCREWS - RUUVIT - SKRUVAR  FLOORBEAMS-LATTIAPALKIT-GOLVBJÄLKAR HALFBEAMS-PUOLEKSIPALKIT-FÖR ATT HALVA VÄGGPROFILER		70	4.5	90

Pos	S2042-90 Marja	Pcs.	Profil (mm)	L (mm)
	SCREWS - RUUVIT - SKRUVAR  TERRACE BOARDS-TERASSILAUTA-TERASSBRÄDE SAUNA BOARDS-SAUNA LATTIALAUTA-SAUNA GOLVBRÄDE	240	4.5	70
	SCREWS - RUUVIT - SKRUVAR  GABLE BOARDS-KAAPELILAUTA-GAVELBRÄDA EAVE BOARD-RÄYSTÄSLAUTA-TAKFOTBRÄDE EAVE SLAT-RÄYSTÄSLISTA-TAKFOTLIST	40	4.5	50
	SCREWS - RUUVIT - SKRUVAR  ROOF FELT FILLET-KAAPELILAUDAN PEITELAUTA BRÄDE OVANPÅ GAVELBRÄDE	36	3.5	35
	<p>Door-ovi-dörr 890x1850 (Left hand-vasen käsi-vänster hand) 1pc-kpl-st</p>  <p>ORT_ECO</p>	1	890	1850
	<p>Door-ovi-dörr 690x1900 (right-oikea käsi-höger hand) 1pc</p> 	1	690	1900
	<p>Window-ikkuna-fönster 875x1700 2pcs-kpl-st</p>  <p>ORT_ECO</p>	2	875	1700
	<p>Window-ikkuna-fönster 905x500 2pc-kpl-st</p>  <p>ORT_ECO</p>	1	905	500



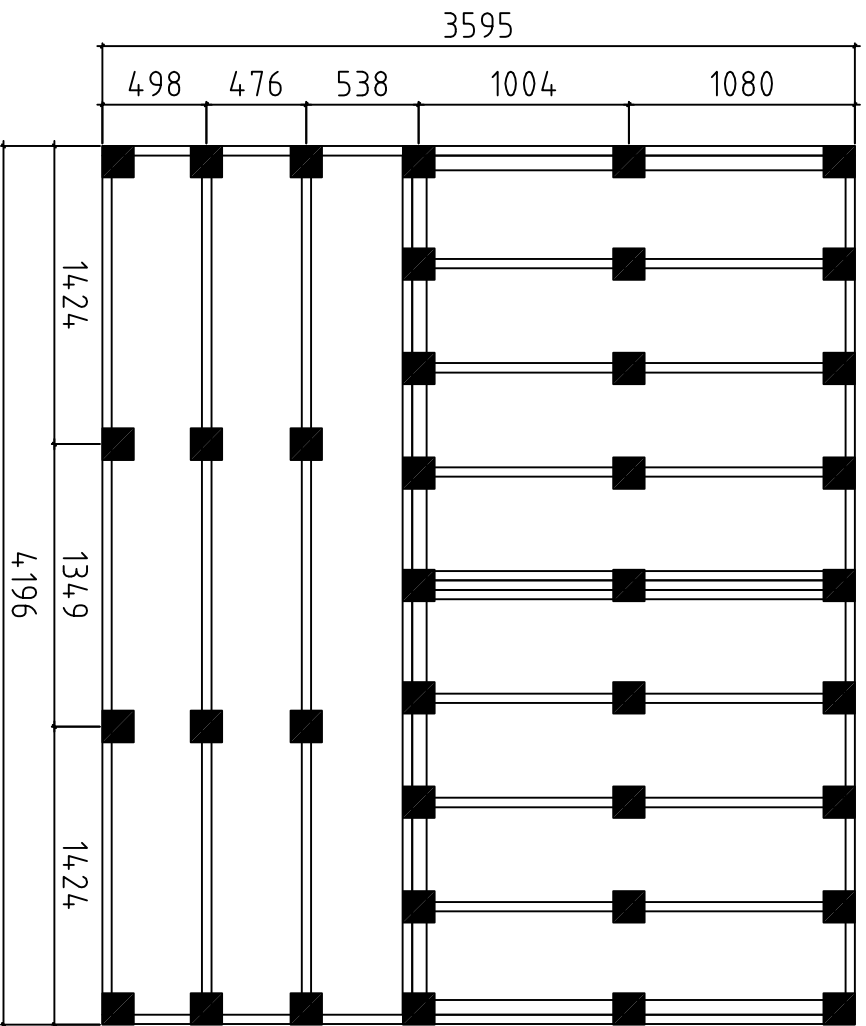


Detta är ett förslag för hur man kan placera plintarna (100-200 mm i diamaten) för golvvägglaget. Golvväggarna är med i byggsatsen, men inte plintarna. Använder man exempelvis 500-600mm långa murblock så kan man halvera antalet punkter. Lägg fuktskyddande papp mellan betong och trä

Tämä on ehdotus siitä, miten (100-200 mm läpimittaiset) jalat voidaan sijoittaa alapohjaa varten. Lattiapaikit ovat rakennussarjassa, mutta jalat ei ole. Kun käytetään esimerkiksi 500-600 mm pitkiä harkkoja, voidaan pisteiden määrä puolittaa. Aseta betoniin ja puun väliin kosteudelta suojaava paperi

A proposal for placing plinths (100-200 mm in diameter) for floor beams. Floor beams are provided in the kit but plinths are not included. For example, by using 500-600 mm long masonry units, one can reduce the number of points 50%. Place cardboard between the concrete and wood to protect from moisture

V 1.0

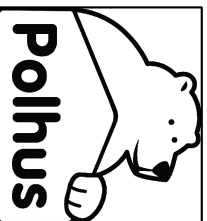

Polhus

House	S2042-90 Marja	Sheet	13
Drawing		Scale	1:35
Material		Date	10.01.2017
Drawer	K.K.	File	S2042-90 Marja.dwg