


Soovituslikud vundamendi postide asukohad.  
 Posti gabariit 190x190 (Columbia plokk)  
 Recommended foundation

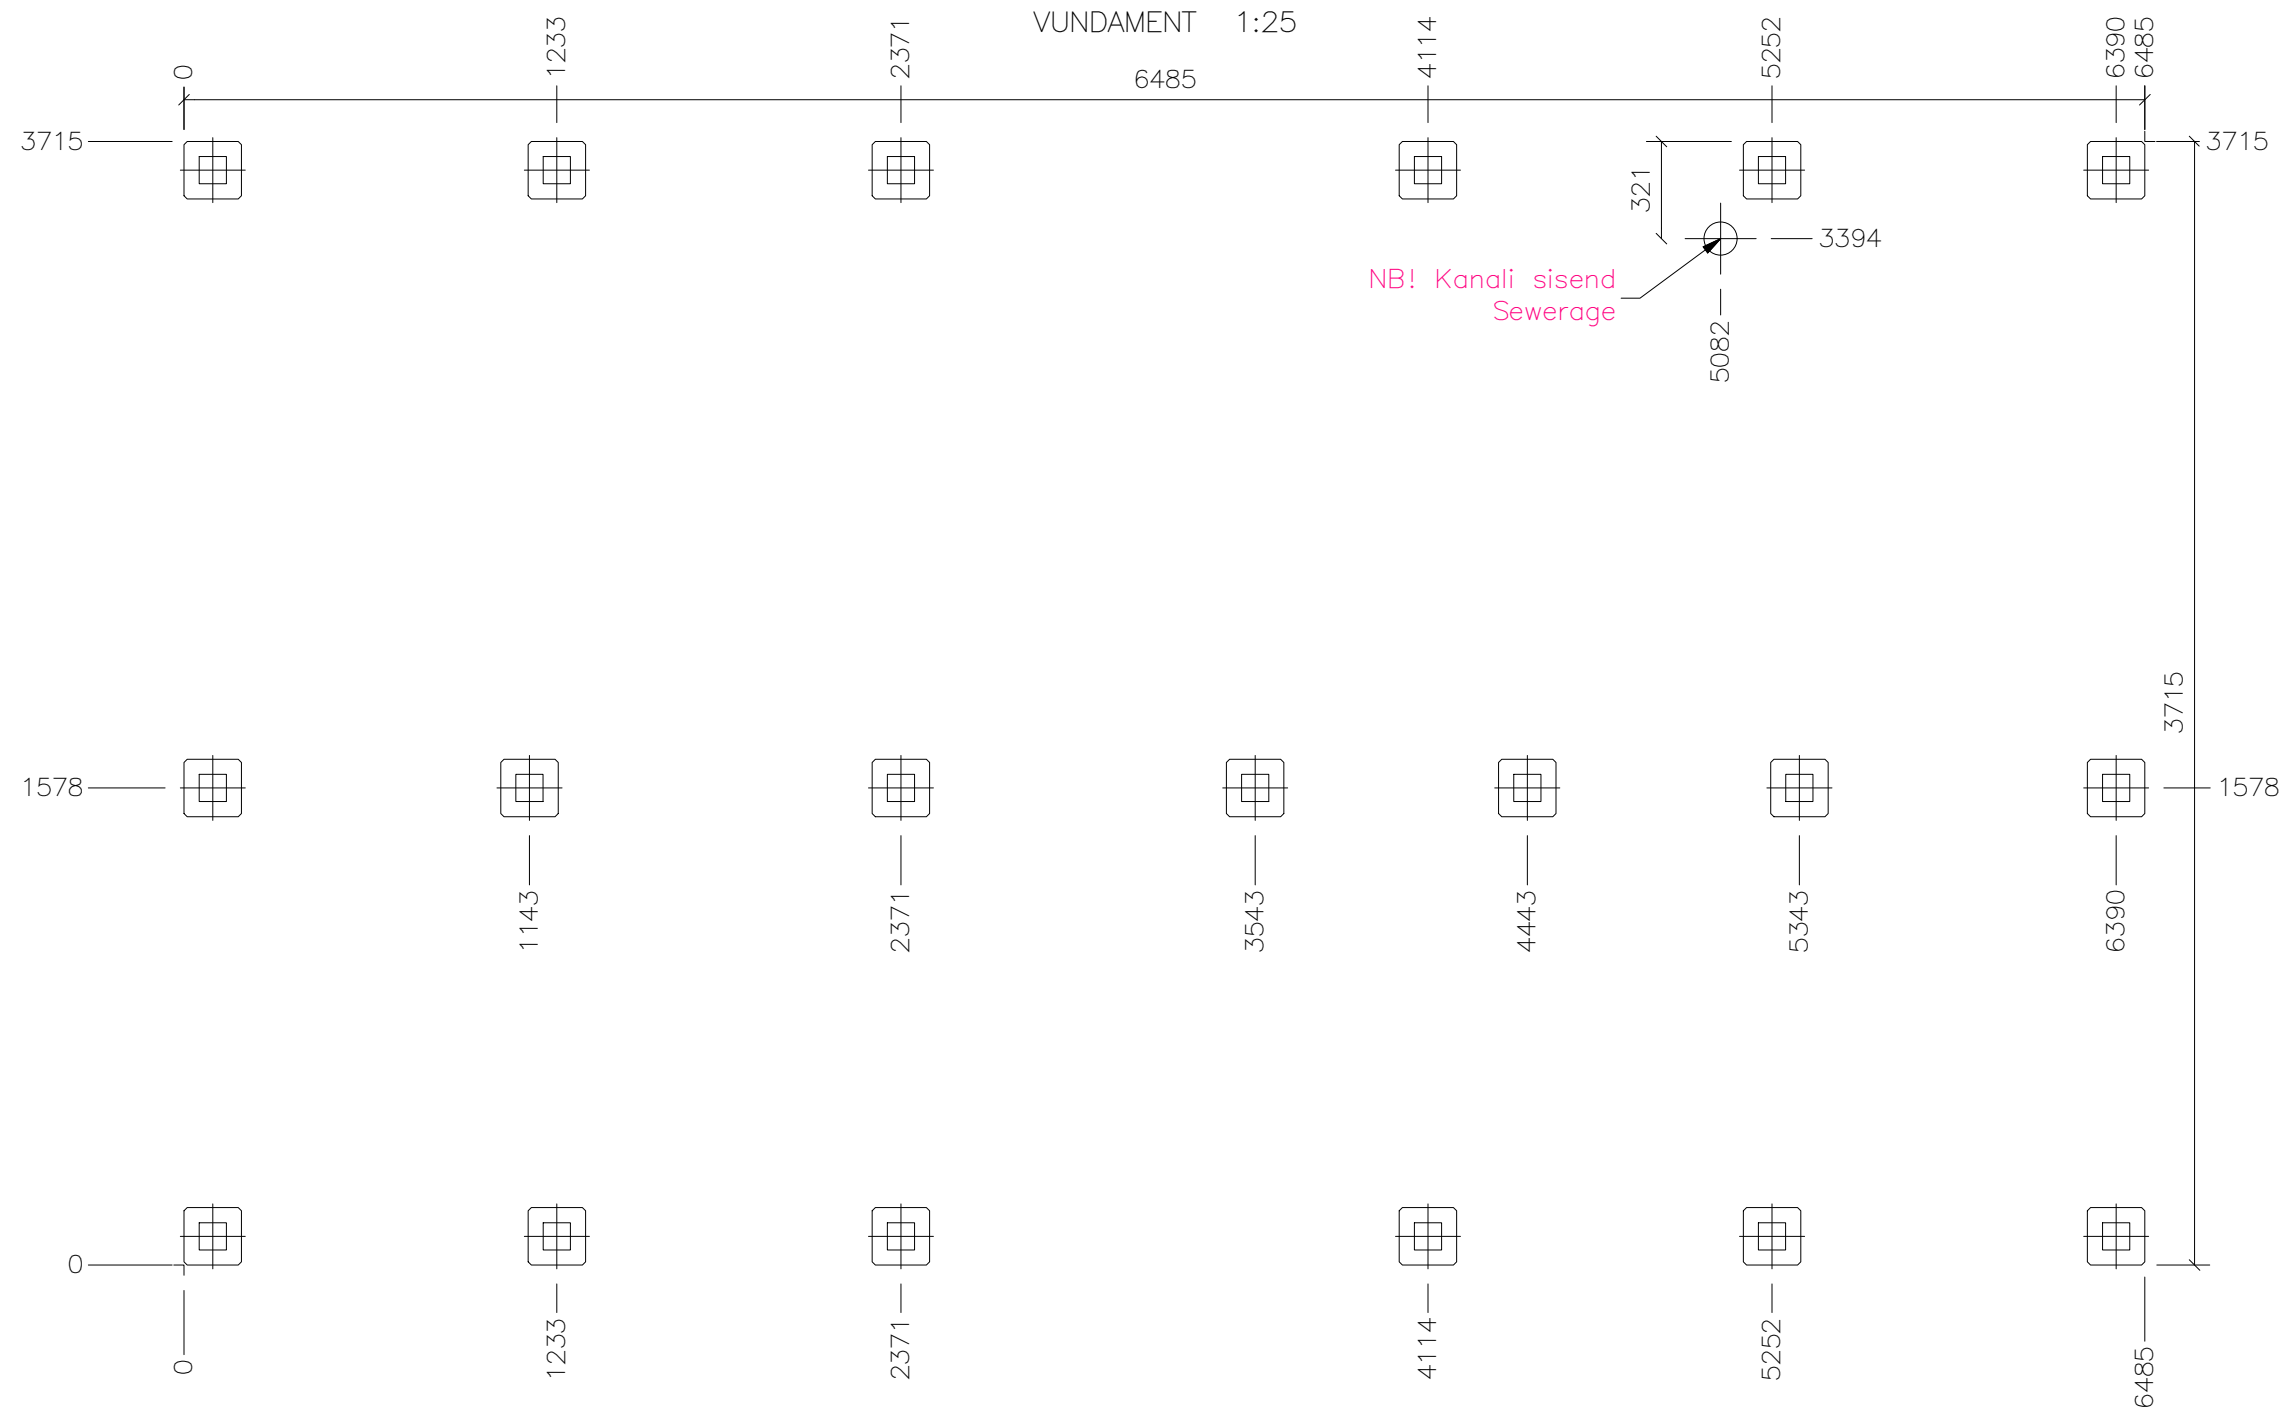

ID Pikkus  
 \_1789 1360

	project	ROSENHAGA	rev. nr.	sheet
	EE002102	Installation_Paigaldus Vundament Foundation	1	A3 1/29

\\DESKTOP-000JUCA\Users\Kalle\Documents\Inventor\_Projektid\EE002102\Installation\_Paigaldus.dwg