

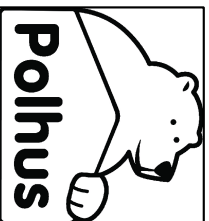
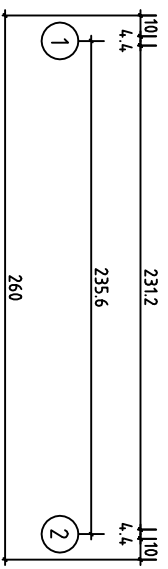
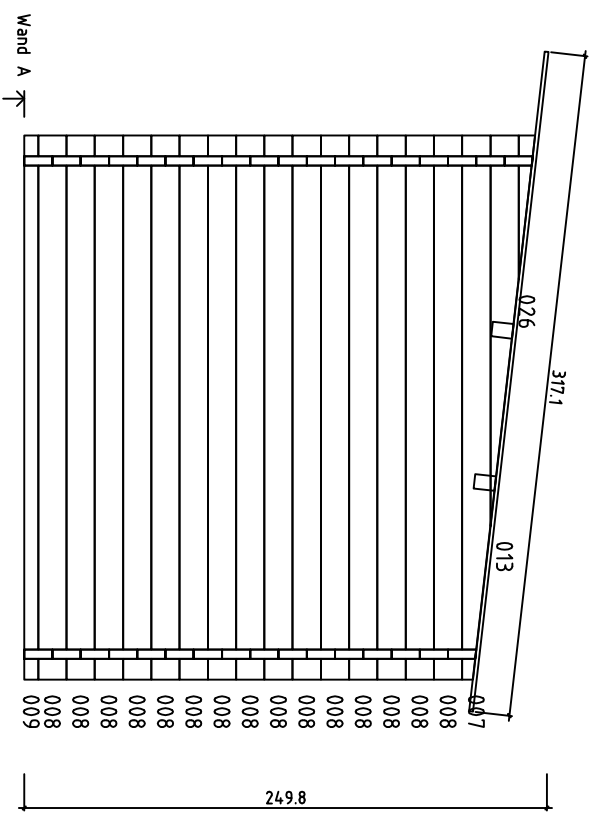




House	Bastu Henri - 4,4	Sheet	4
Drawing	Plan	Scale	1:35
Material	4,4x135	Date	09.11.2020
Drawer	K.K.	File	Bastu Henri - 4,4.dwg

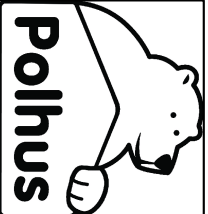



House	Bastu Henri - 4,4	Sheet	5
Drawing	WAND A	Scale	1:35
Material	4,4x13,5	Date	09.11.2020
Drawer	K.K.	File	Bastu Henri - 4,4.dwg

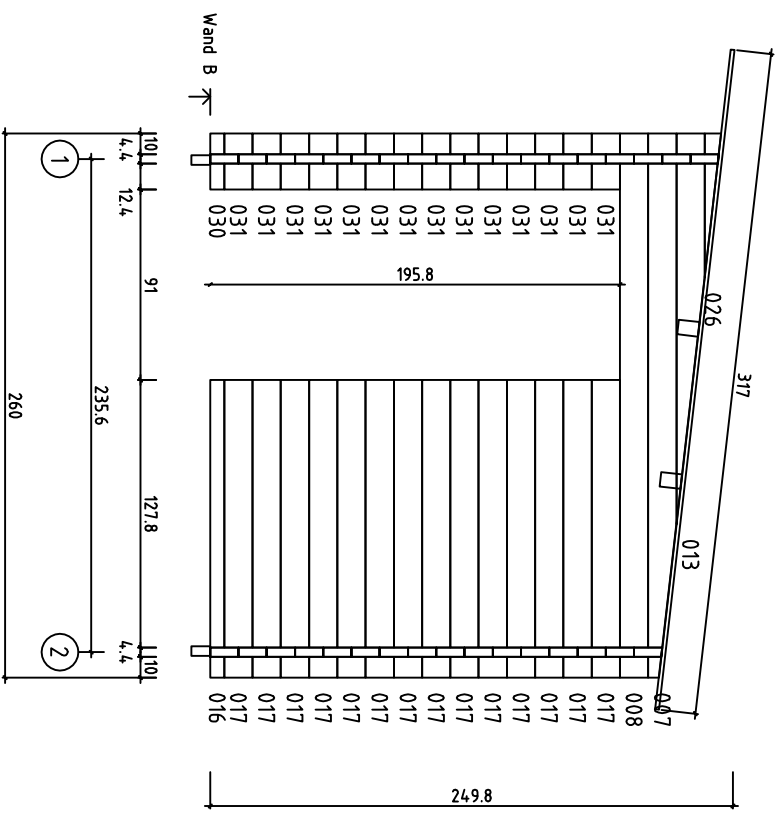


House	Bastu Henri - 4,4	Sheet	6
Drawing	WAND B	Scale	1:35
Material	4,4x13,5	Date	09.11.2020
Drawer	K.K.	File	Bastu Henri - 4,4.dwg

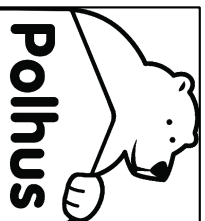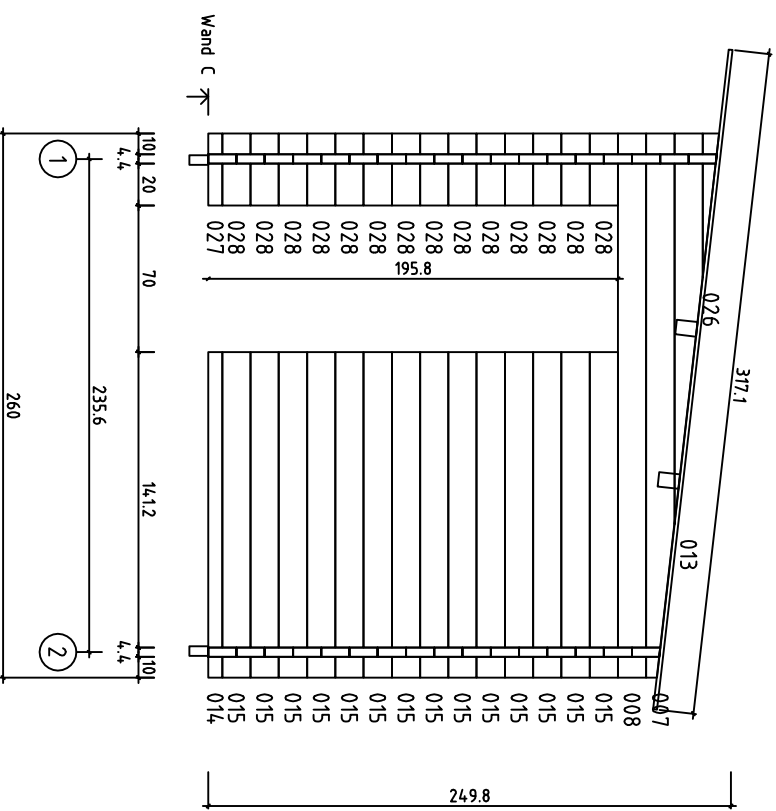


House	Bastu Henri - 4,4	Sheet	7
Drawing	WAND C	Scale	1:35
Material	4,4x13,5	Date	09.11.2020
Drawer	K.K.	File	Bastu Henri - 4,4.dwg

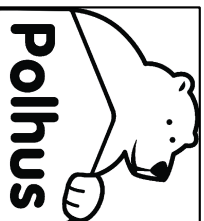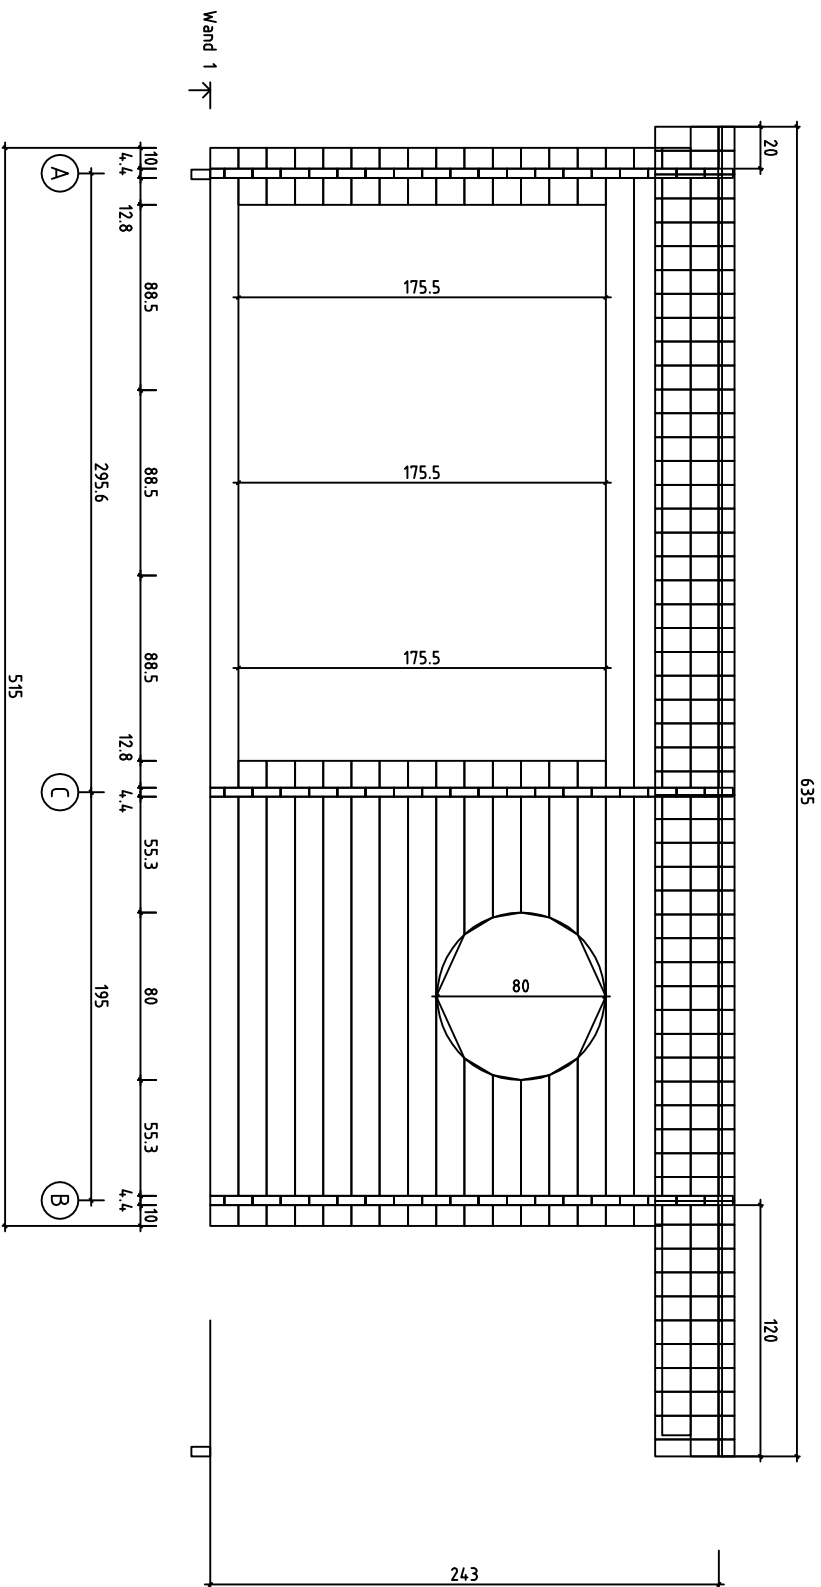

House	S2020-70 Ville Double	Sheet	8
Drawing	WAND 1	Scale	1:25
Material	4.4x13.5	Date	
Drawer	Bastu Jari - 4.4.dwg	File	09.11.2020

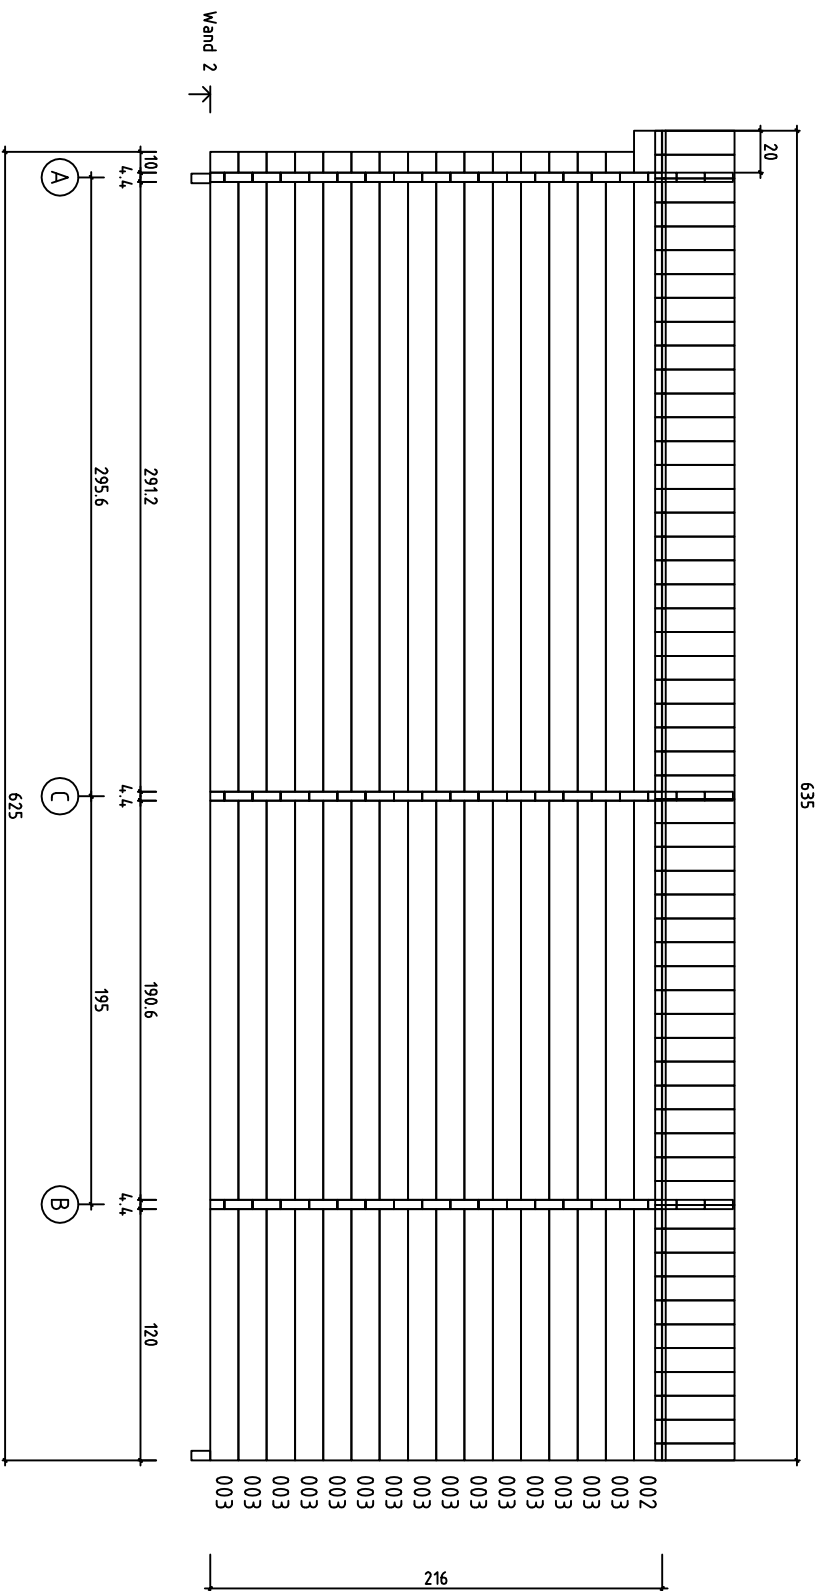

Wand 2 ↗

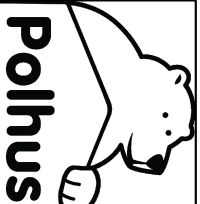 <p><b>Polhus</b></p>	House	Bastu Henri - 4,4	Sheet	9
	Drawing	WAND 2	Scale	1:35
	Material	4,4x13,5	Date	09.11.2020
Drawer	K.K.		File	Bastu Henri - 4,4.dwg