


Ground plan - grundplan

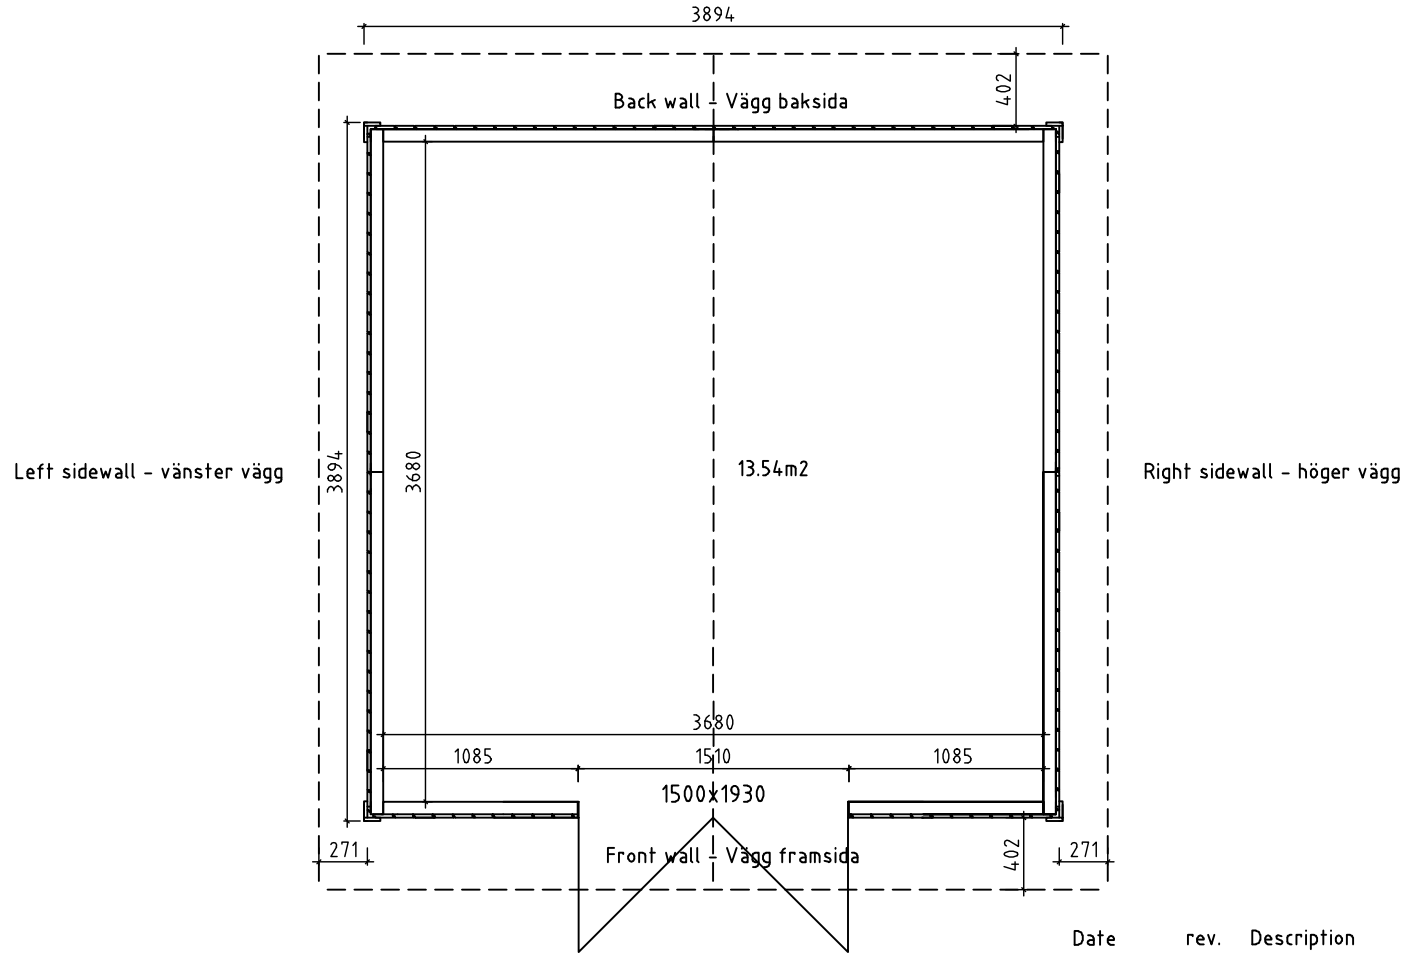

Date rev. Description



House	Grinda	Sheet	4
Drawing	Plan	Scale	1:35
Material		Date	12.07.2012
Drawer		File	Grinda.dwg