



Soovituslikud vundamendi postide asukohad.  
 Posti gabariit 190x190 (Columbia plokk)  
 Recommended foundation

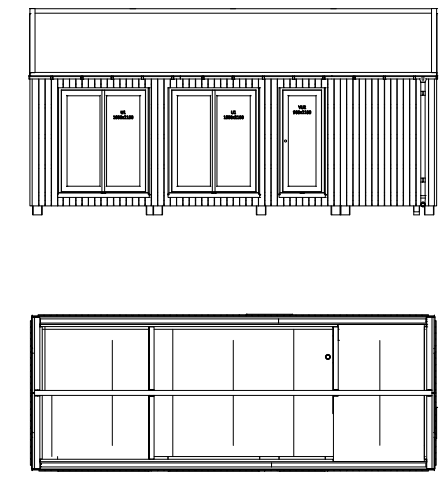

VUNDAMENT 1:25  
 7965

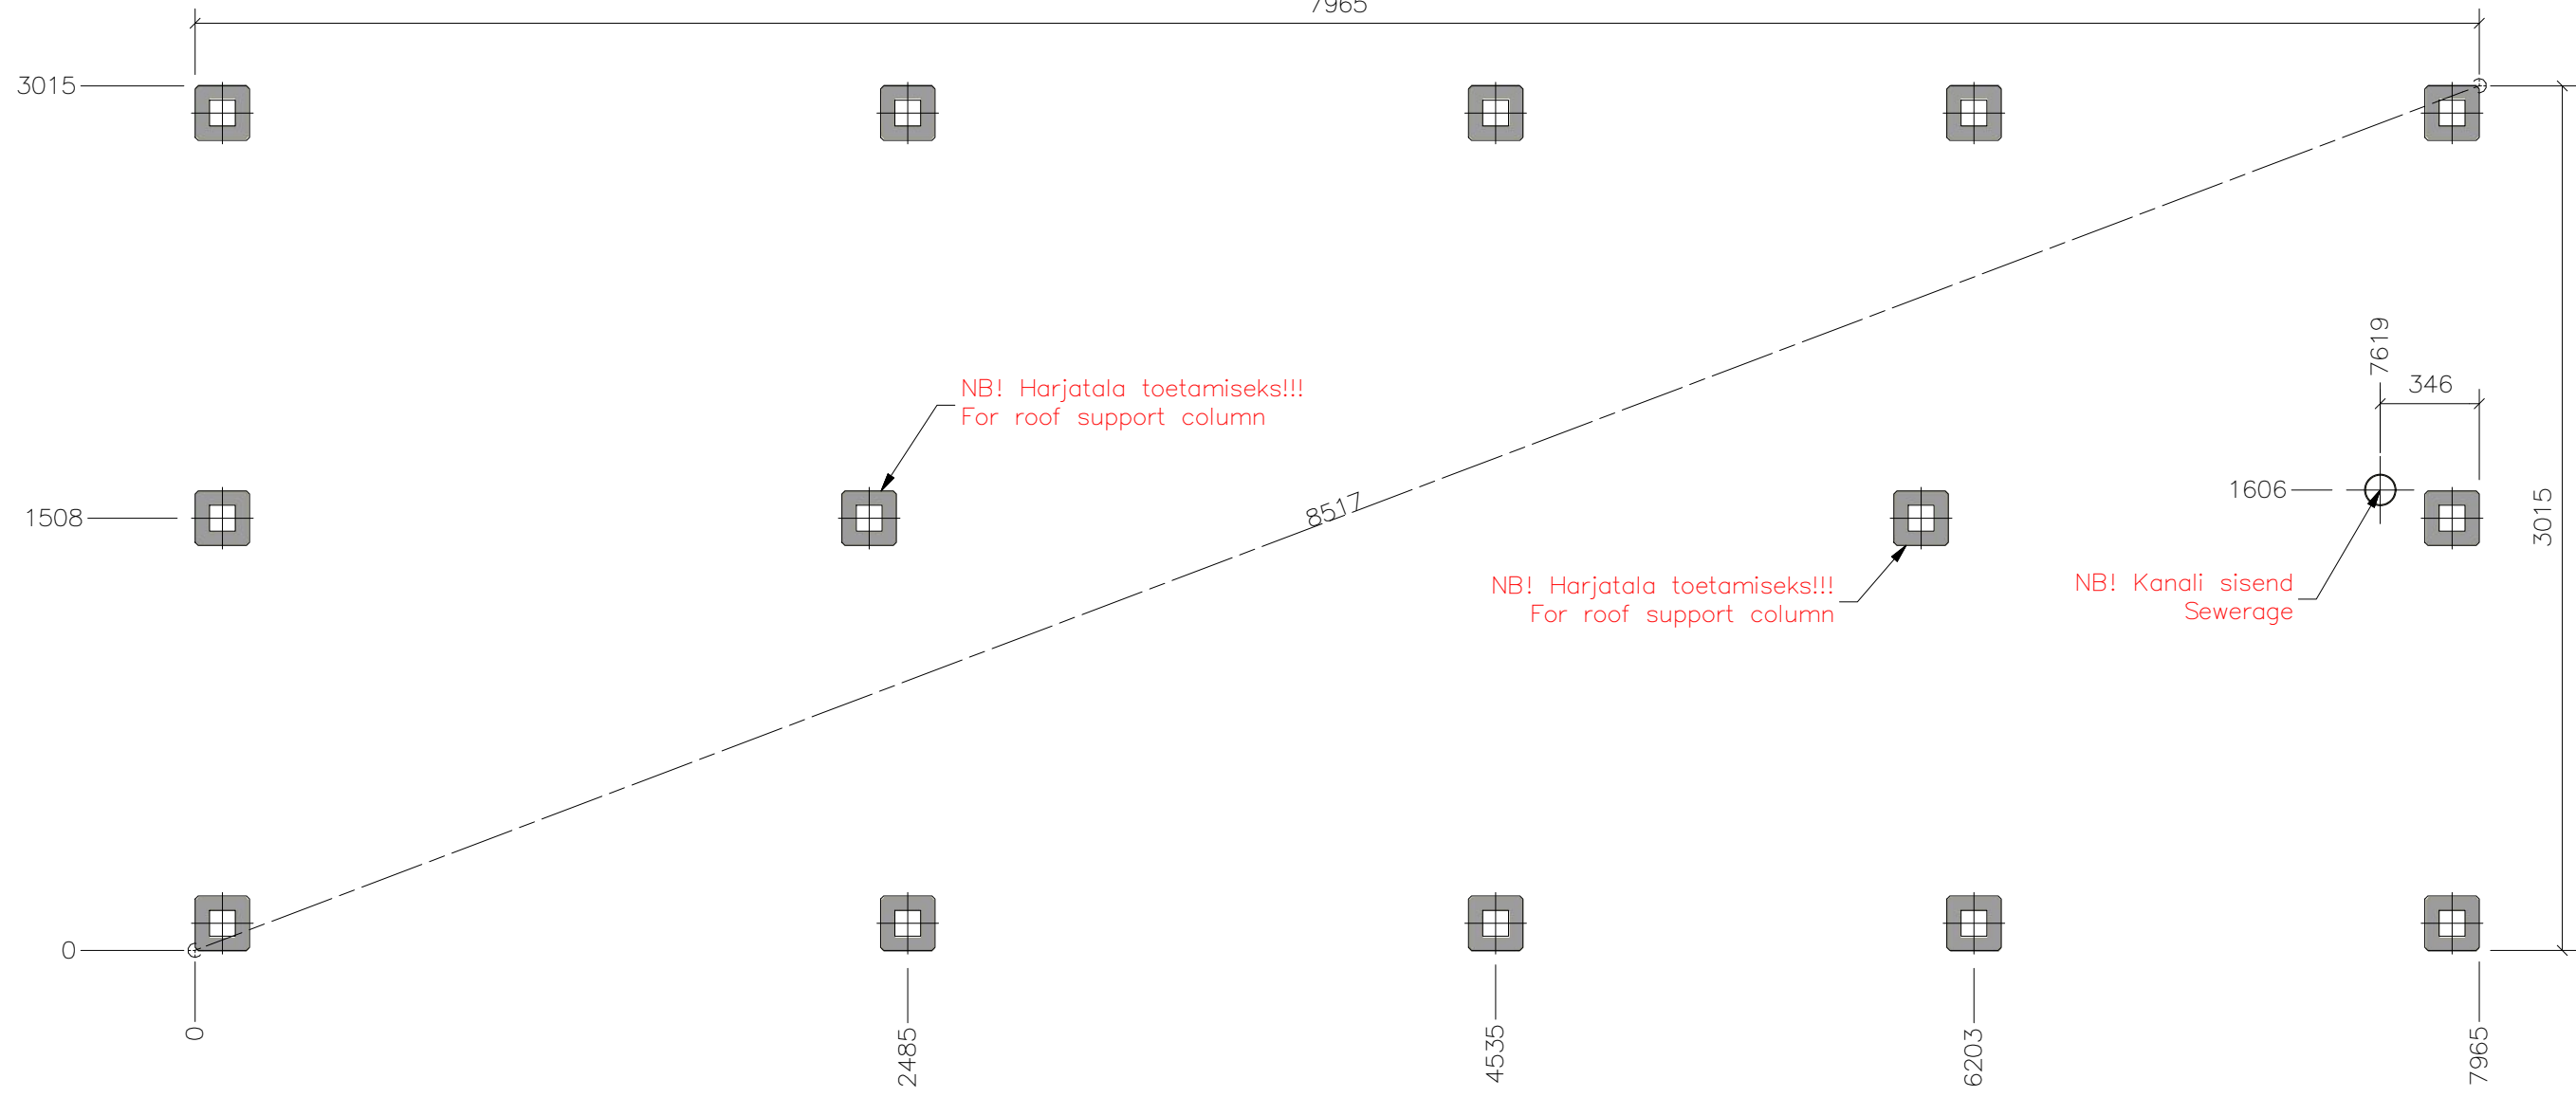

	project	<b>ANNETORP</b>	rev. nr.	sheet
	<b>EE002101</b>	<b>Installation</b>	<b>1</b>	<b>A3</b> 1/23
		<b>Vundament Foundation</b>		

\\DESKTOP-000JUCA\Users\Kalle\Documents\Inventor\_Projektid\EE002101\Installation.idw